

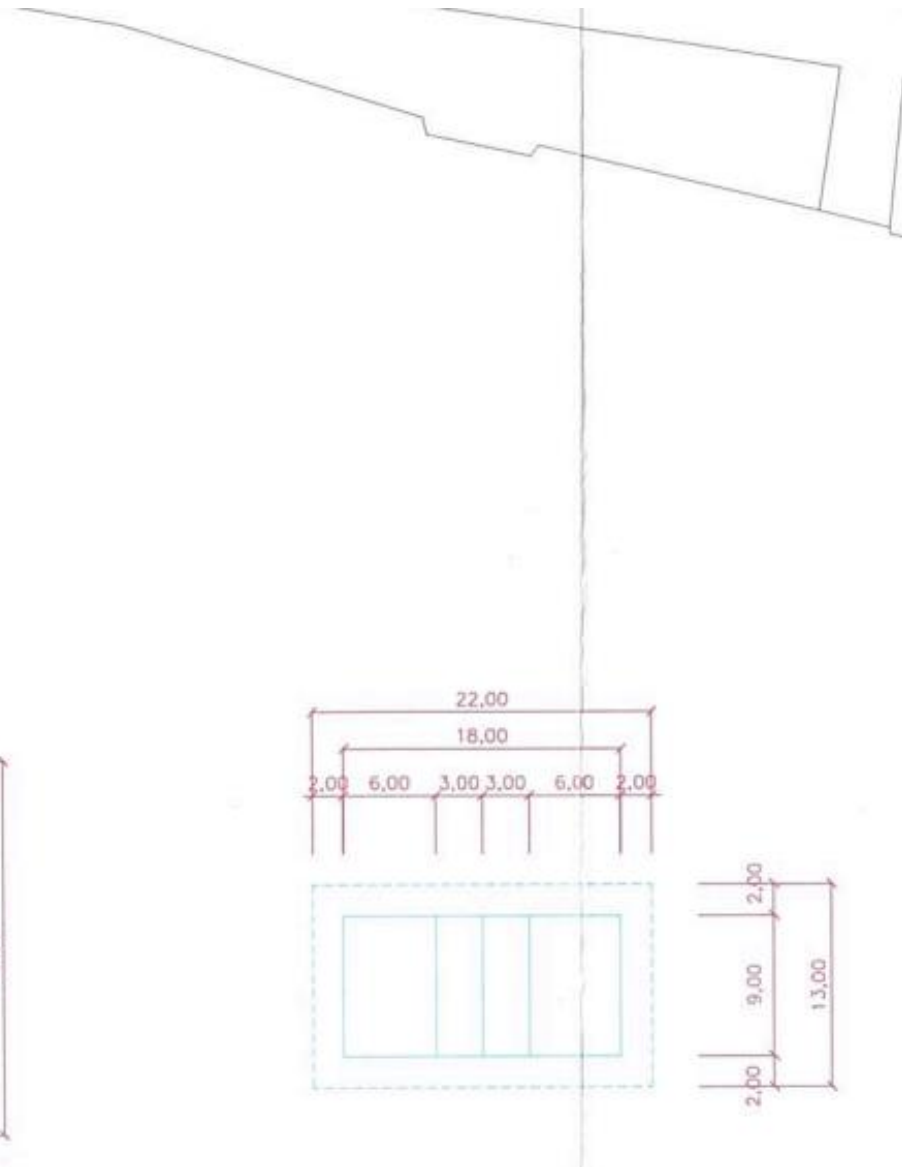
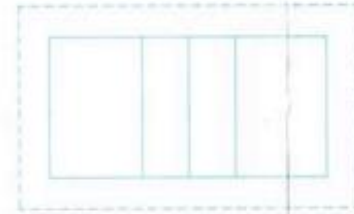
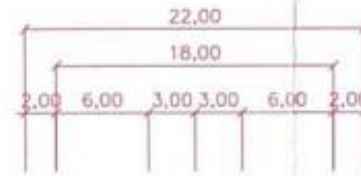
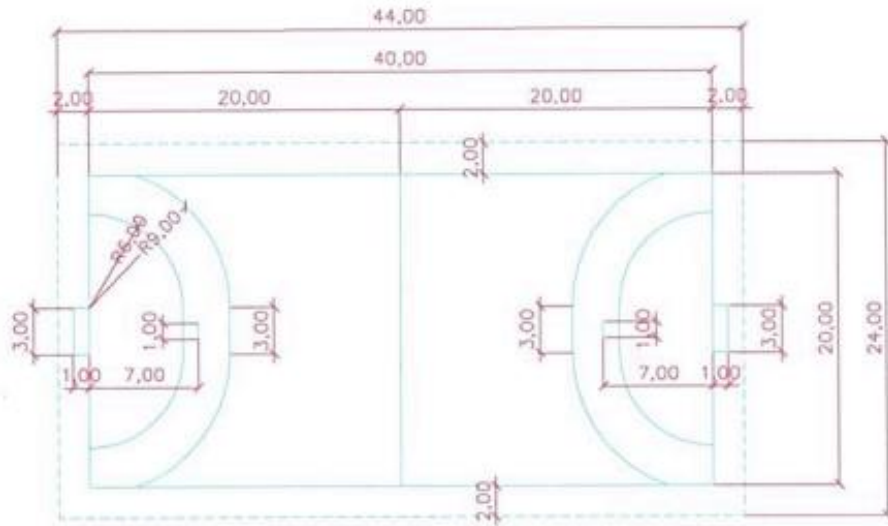
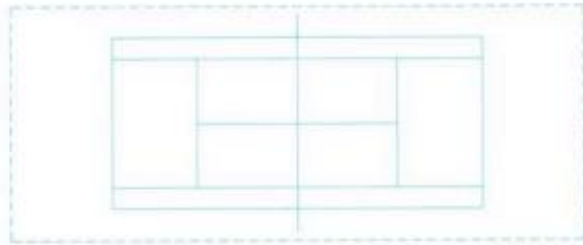


**ROZMERY IHRISK**

Južná trieda

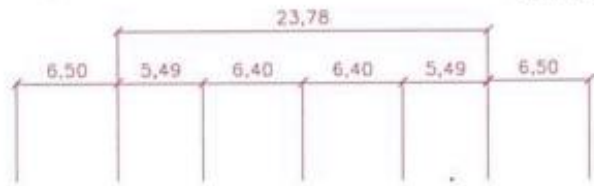

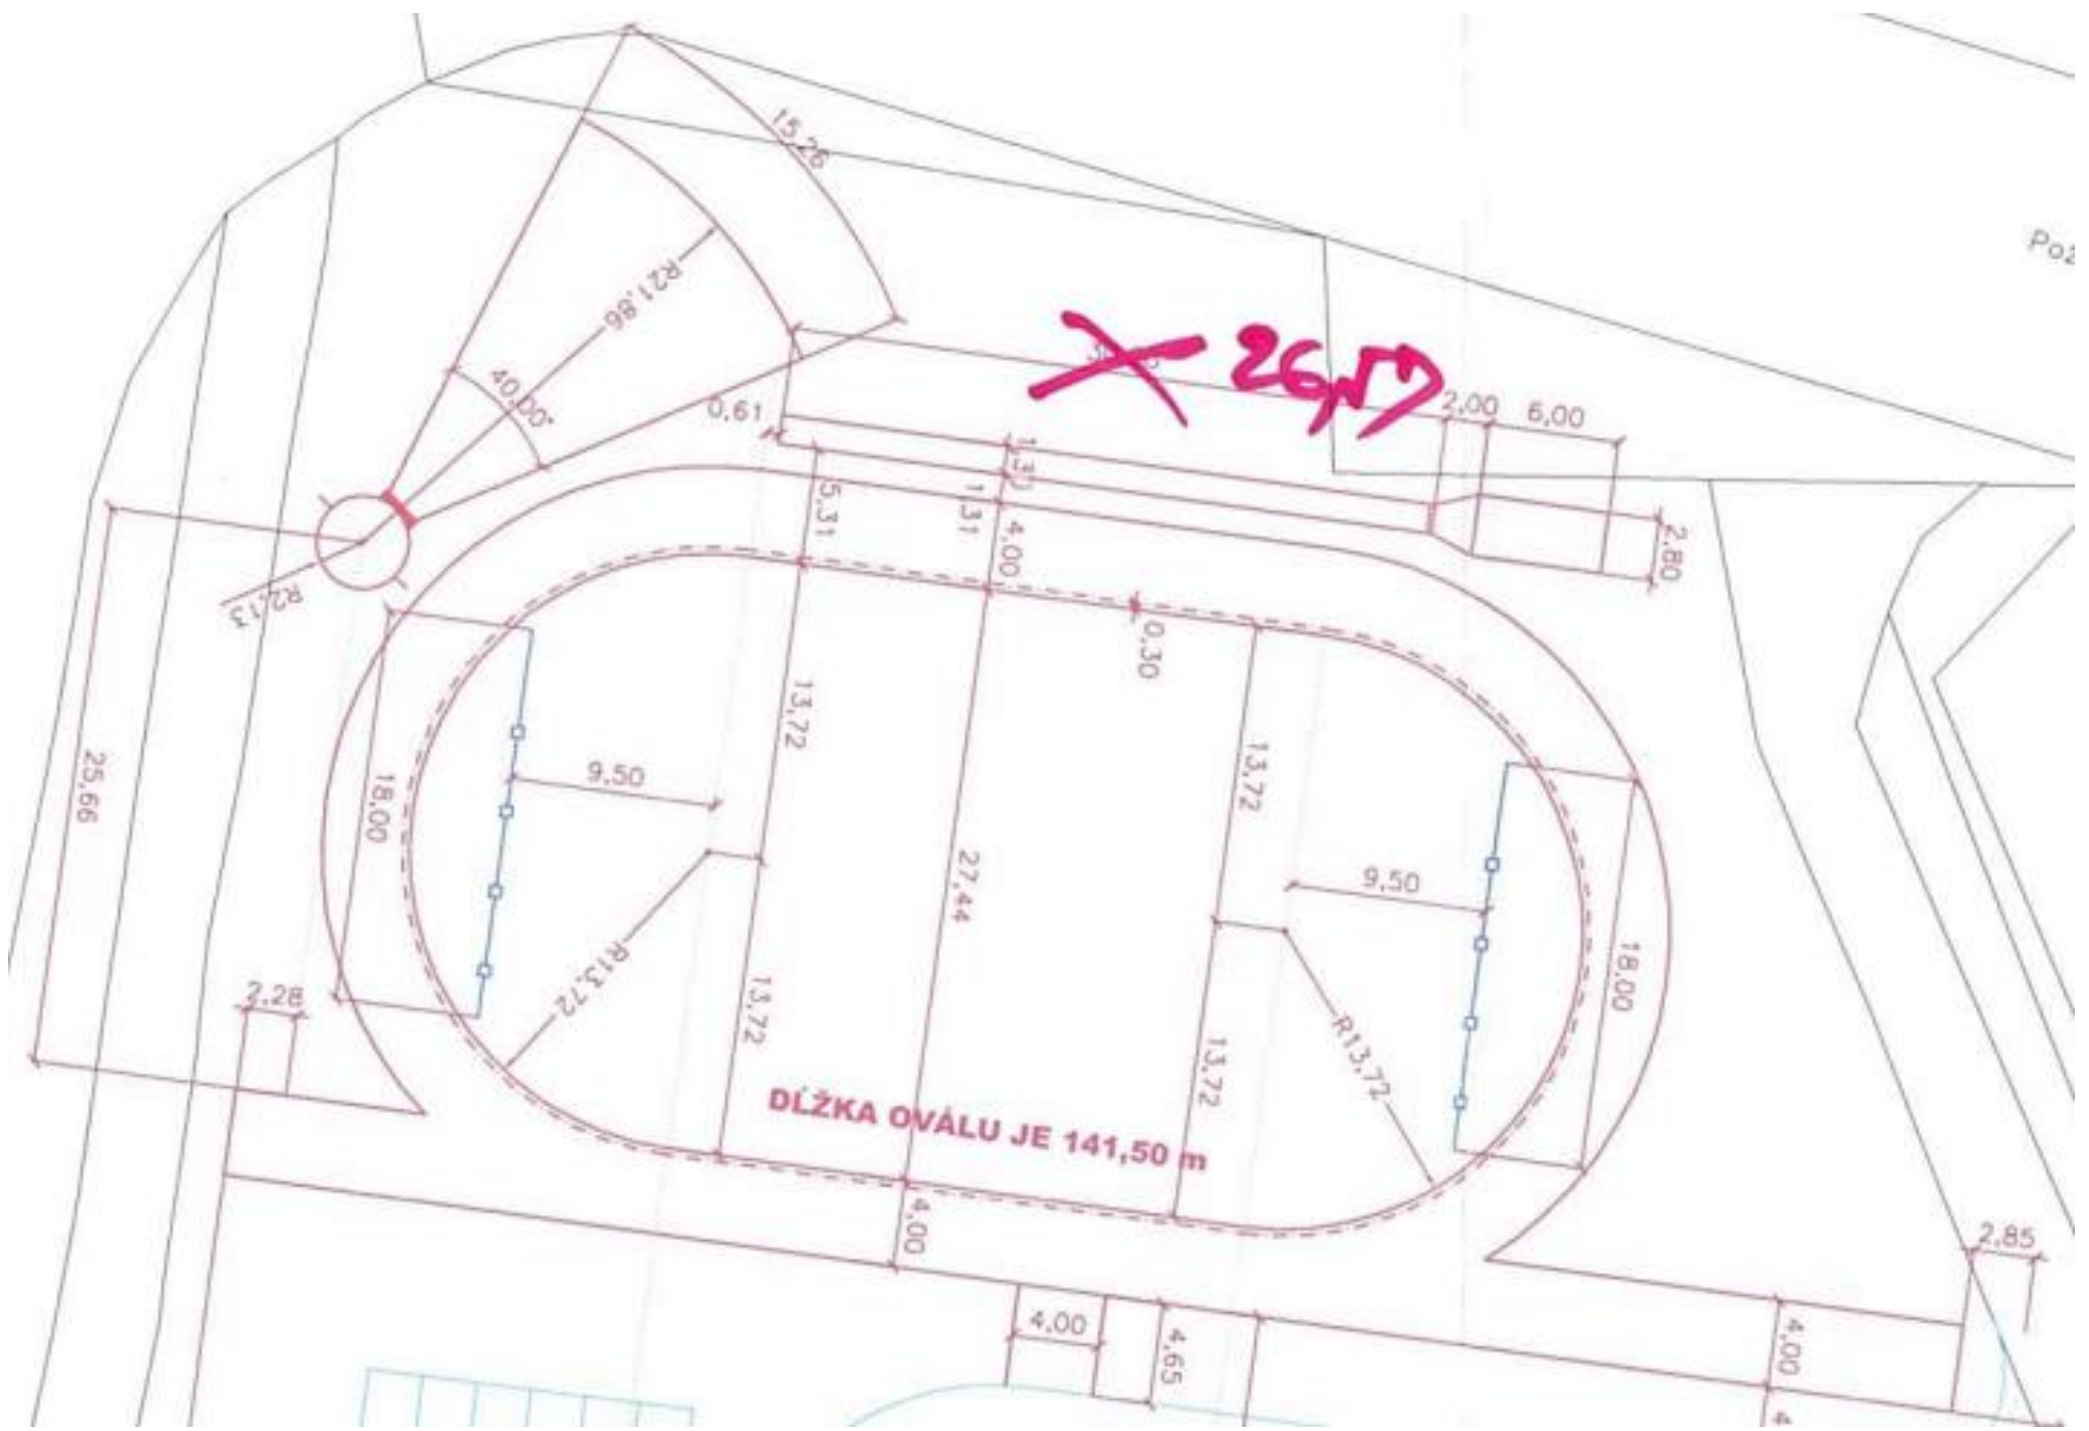

~~26.17~~

Pod